


PHOTOVOLTAIC PANELS

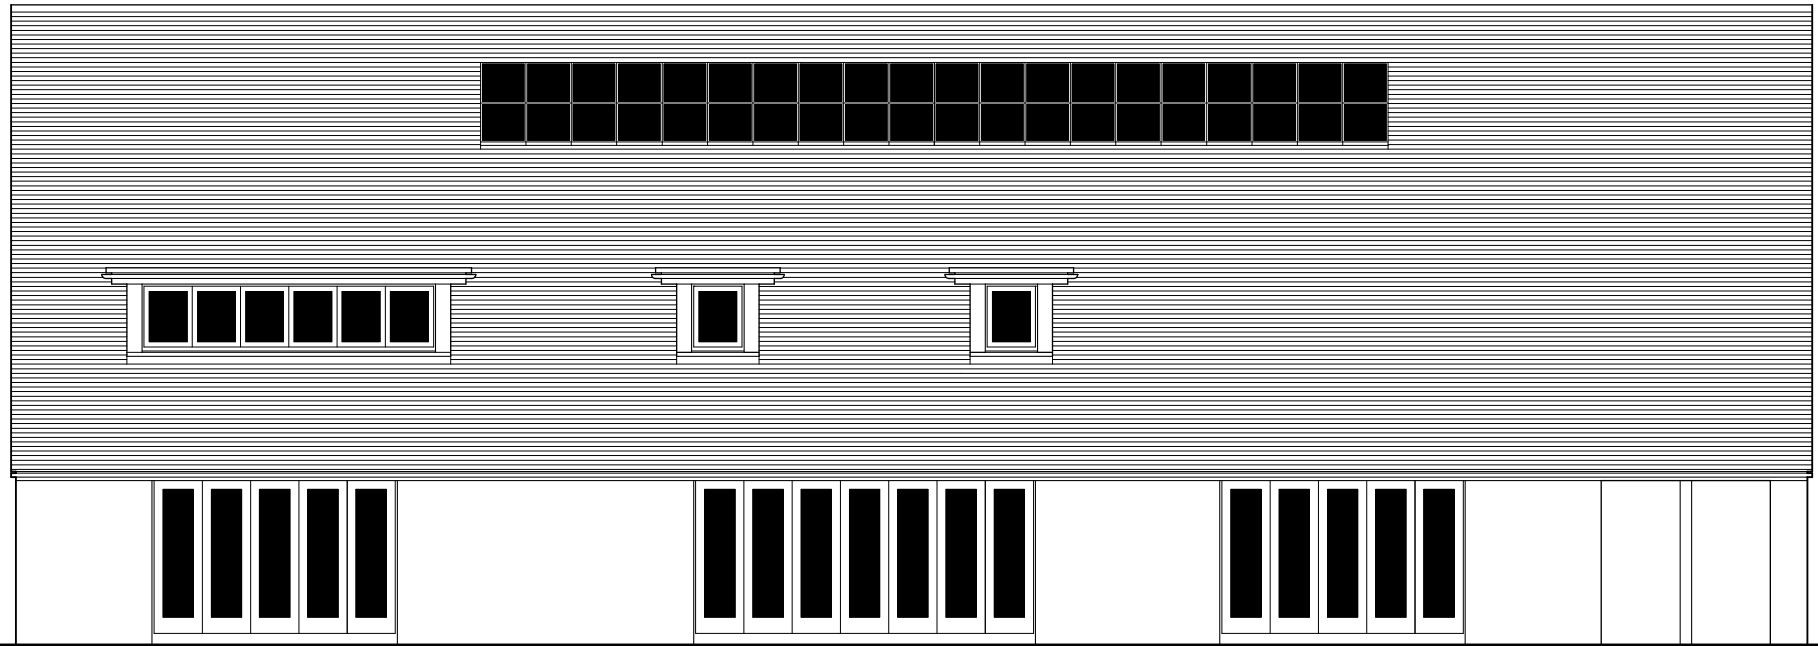

SOUTH ELEVATION